

# CAMP BETHEL

Fincastle, Virginia

## SHEET INDEX

- C1 COVER SHEET
- C2 GENERAL NOTES
- C3 EXISTING CONDITIONS
- C4 E&S AND GRADING PLAN
- C5 E&S DRAINAGE MAP
- C6 SITE DIMENSIONAL AND UTILITY PLAN
- C7 E&S NOTES
- C8 E&S CONTROL DETAILS
- C9 VRRM DRAINAGE MAP
- C10 SWM CONSERVATION EASEMENT AREA

**SITE TABULATION**



CONTRACT OWNER / DEVELOPER: BARRY LENOIR  
 VIRGINIA DISTRICT BOARD  
 CHURCH OF THE BROTHERS, INC.  
 3402 PLANTATION ROAD, NE  
 ROANOKE, VA 24012  
 PH: 540-992-2940

ENGINEER: ENGINEERING CONCEPTS  
 94 GREENFIELD STREET  
 DALEVILLE, VA 24083  
 PH: (540) 473-1253

TAX PARCEL NO'S. 19-19  
 AREA OF DEVELOPMENT 2.73 ACRES  
 CURRENT ZONING A1  
 CURRENT USE FOREST  
 PROPOSED USE RECREATIONAL

UTILITIES: WATER: PRIVATE  
 SEWER: PRIVATE  
 ELECTRIC: APPALACHIAN POWER  
 GAS: NONE

## RV VILLAGE FINCASTLE, VA BOTETOURT COUNTY, Virginia 10/04/2018

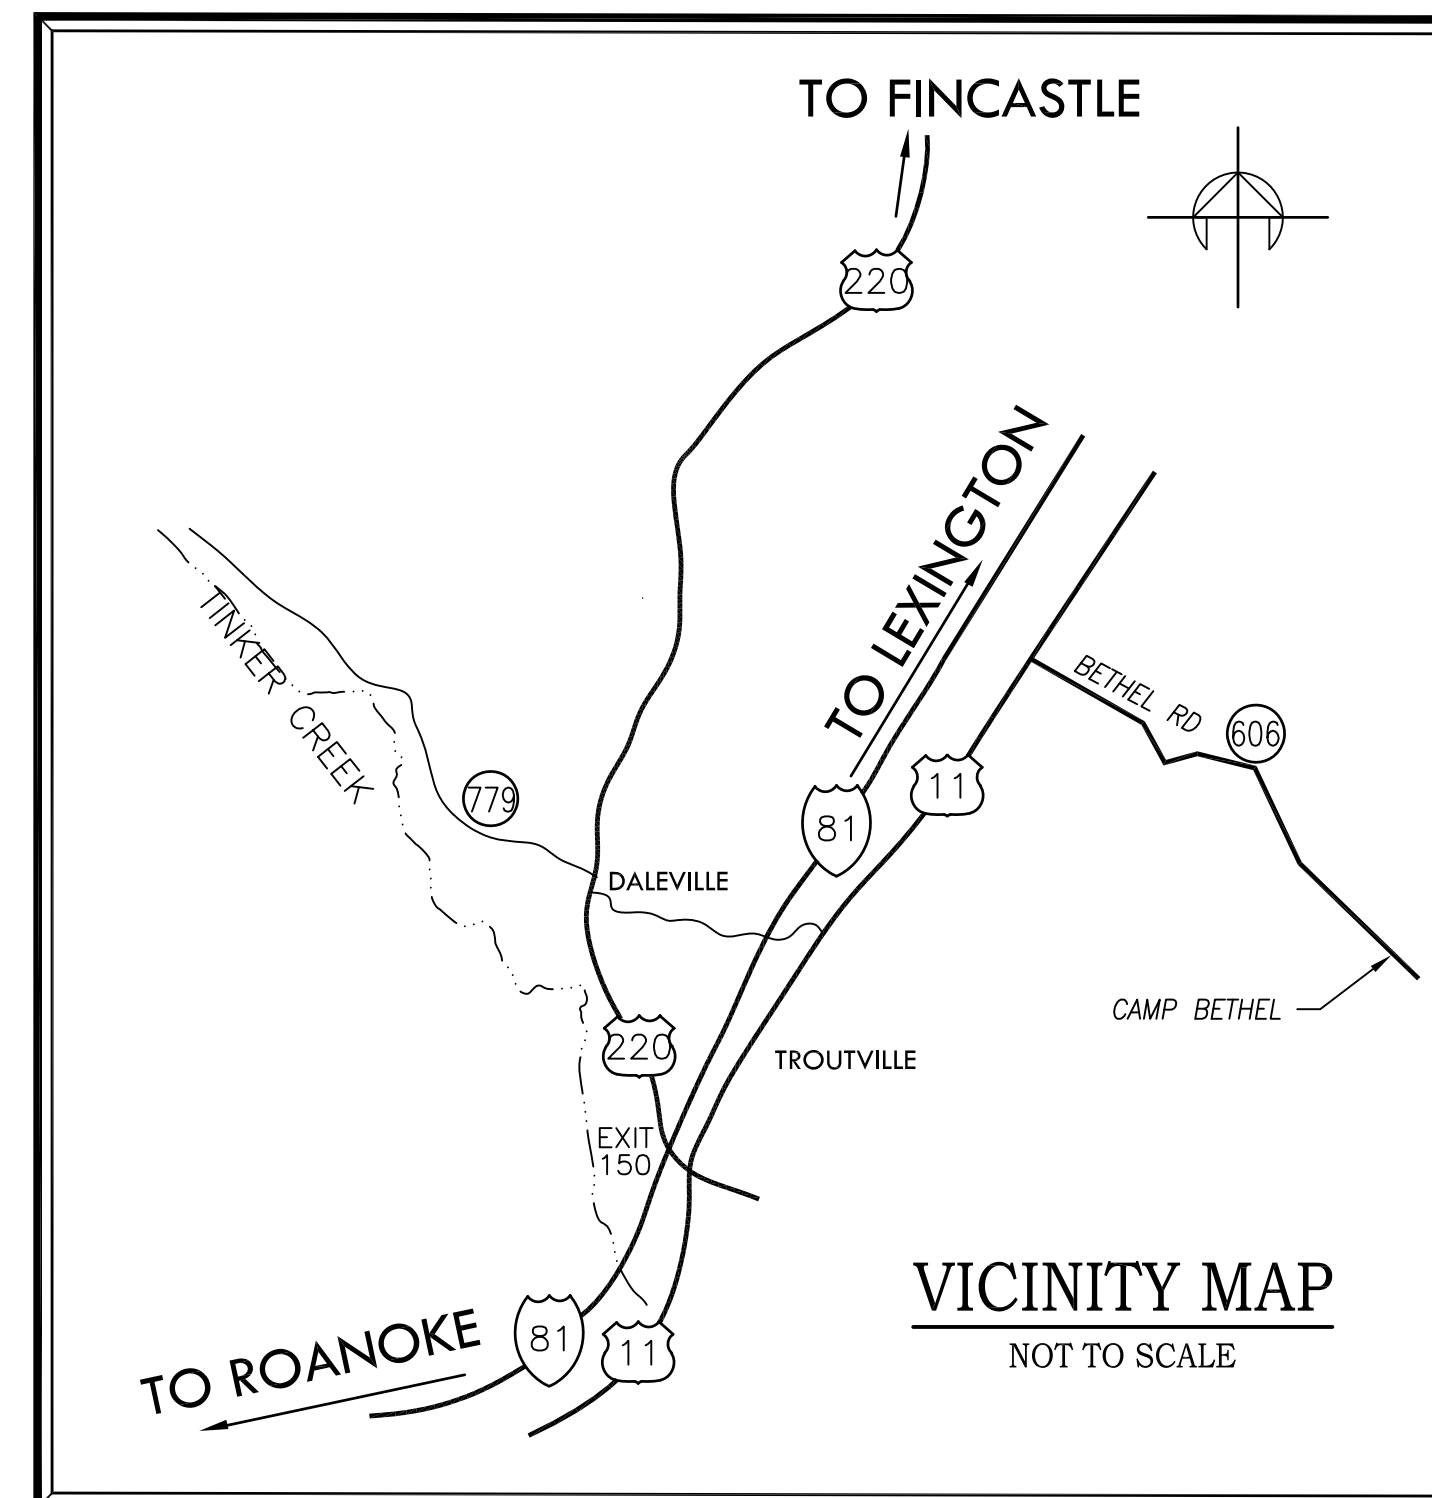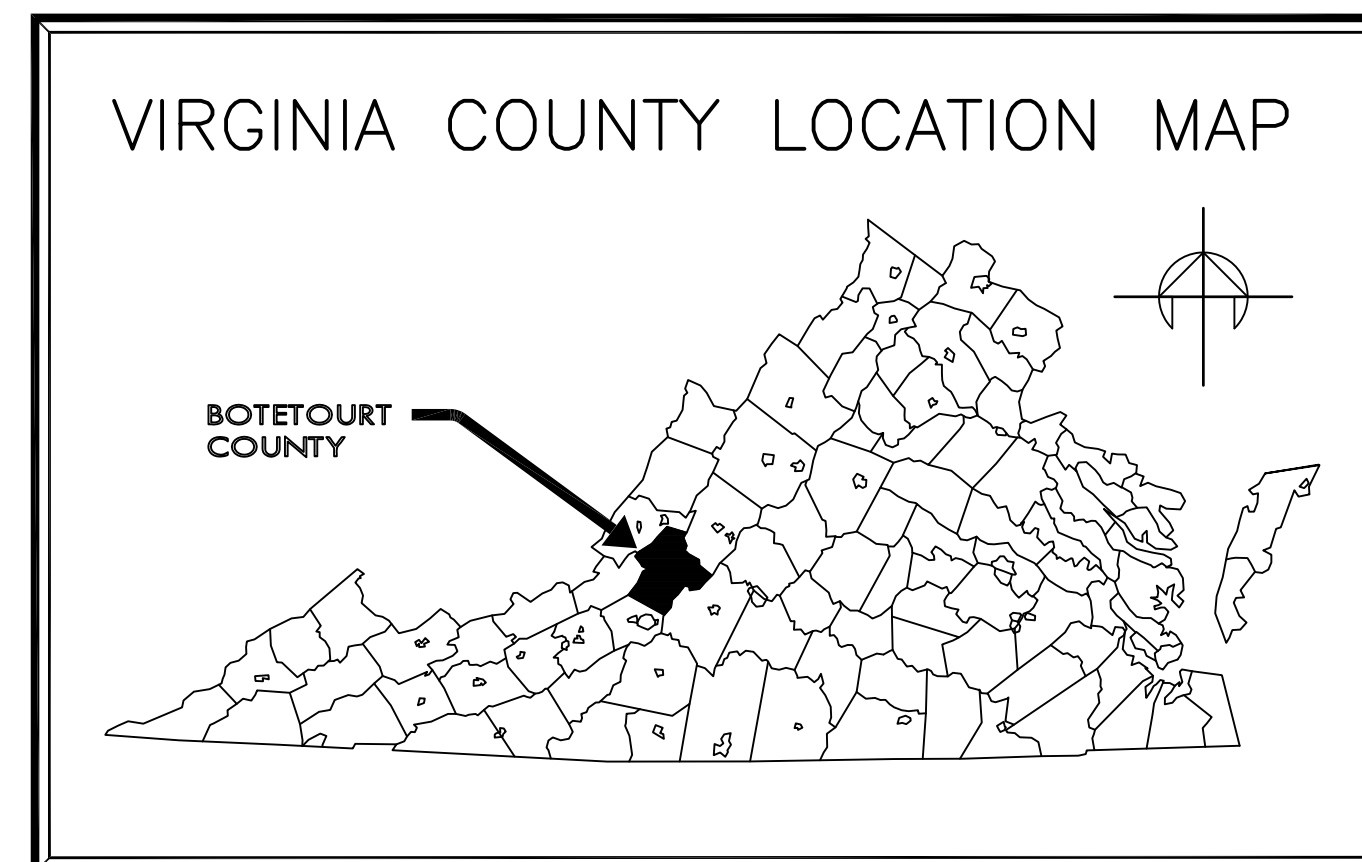

## ABBREVIATIONS

(LIST OF ABBREVIATIONS: MAY OR MAY NOT BE USED IN PLAN SET)

WSE	WATER SURFACE ELEVATION	SWM	STORM WATER MANAGEMENT
O.D.	OUTSIDE DIAMETER	ELEC	ELECTRIC (UNDERGROUND)
MH	MANHOLE	SS	SANITARY SEWER
XING	CROSSING	ARV	AIR RELEASE VALVE
GPM	GALLONS PER MINUTE	C.I.	CAST IRON
PSI	POUNDS PER SQUARE INCH	WL	WATERLINE
P.I.V.	POST INDICATOR VALVE	E	ELECTRIC (OVERHEAD)
SDR	STANDARD DIMENSION RATIO	C&P	CHESAPEAKE & POTOMAC
MIN	MINIMUM	STM	STEAM
LAT.	LATERAL	WV	WATER VALVE
ST	STORM DRAIN	CPU	UNDERGROUND COMPUTER CABLE
VERT.	VERTICAL	CONC	CONCRETE
HORIZ.	HORIZONTAL	T.C.	TERRA COTTA
BLDG.	BUILDING	SC	UNDERGROUND SATELLITE
SEP.	SEPERATION	INV	INVERT
D.I.	DROP INLET	V.D.O.T.	VIRGINIA DEPARTMENT OF TRANSPORTATION
C.O.	CLEANOUT	TYP.	TYPICAL
MAX.	MAXIMUM	ELEV.	ELEVATION
F.F.	FINISHED FLOOR	@	AT
FIN.	FINISHED	CL	CENTERLINE
FOUND.	FOUNDATION	HD	HIGH DENSITY
O	DIAMETER	PVC	POLYVINYL CHLORIDE
CLR.	CLEARANCE	F.H.	FIRE HYDRANT
T.O.F.	TOP OF FOOTING	TELE.	TELEPHONE
O.C.	ON CENTER	CMP	CORRUGATED METAL PIPE
REINF.	REINFORCEMENT	H.P.	HIGH POINT
SSMH	SANITARY SEWER MANHOLE	EXIST/EX	EXISTING
L.P.	LOW POINT	HDPE	HIGH DENSITY POLYETHYLENE
FD	FOUNDATION DRAIN	V.M.I.	VIRGINIA MILITARY INSTITUTE
F	FIRE SERVICE LINE	A.E.	AIR ENTRAINED
D	DOMESTIC SERVICE LINE	TOxx.xx	TOP OF CURB ELEVATION
		Pxx.xx	PAVEMENT ELEVATION